


RD. NO. **JA 80-1.88**
Bridge
 BY CAB DATE Sep. 2021

JACKSON TWP.

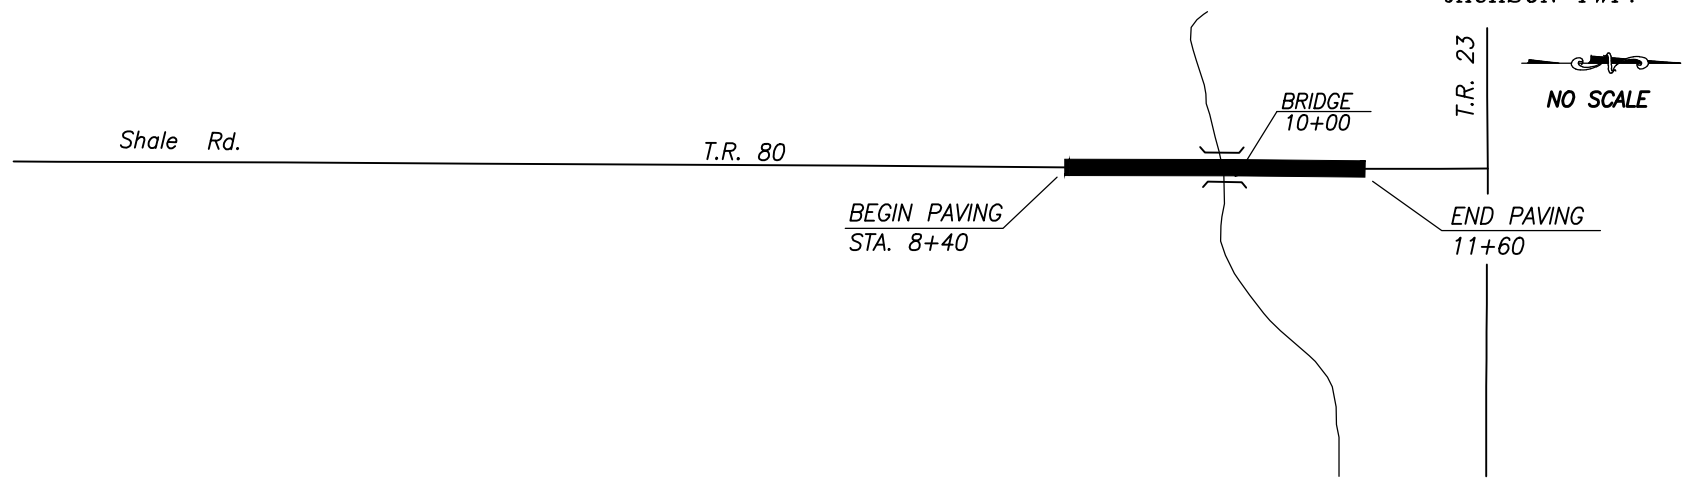

*INCLUDES APPLICATION ON EXISTING PAVEMENT AND INTERMEDIATE COURSE

JA 80-1.88 Bridge Resurfacing

FROM	TO	LENGTH LIN. FT.	TYPICAL WIDTH	*407	408	ITEM 254 PAVEMENT PLANING		ITEM 441 ASPHALT CONCRETE INTERMEDIATE COURSE TYPE 1, (448)		ITEM 441 ASPHALT CONCRETE SURFACE COURSE TYPE 1, (448) PC84-22		ITEM 441 ASPHALT CONCRETE INTERMEDIATE COURSE TYPE 2, (448)		ITEM 614 WORK ZONE CENTER LINES CLASS II	ITEM 614 WORK ZONE LANE LINES CLASS II	ITEM 617 COMPACTED AGGREGATE AS PER PLAN
				TACK 0.08 GAL./S.Y.	PRIME COAT 0.40 GAL./S.Y.	THICKNESS	S.Y.	THICKNESS	TONS	THICKNESS	TONS	THICKNESS	TONS	MILES	MILES	TONS
8+40	9+75	135	18'	50				1.5"	25	1.25"	20					
9+75	10+25	50	32'	20				1.5"	15	1.25"	15					
10+25	11+60	135	18'	50				1.5"	25	1.25"	20					
8+40	8+50	10	18'			1.5"	20									
11+50	11+60	10	18'			1.5"	20									
Allowance for width variations, etc.				10					5		5					
TOTAL				130			40		70		60					